


WOODEN FENCE

59'0"

GATE

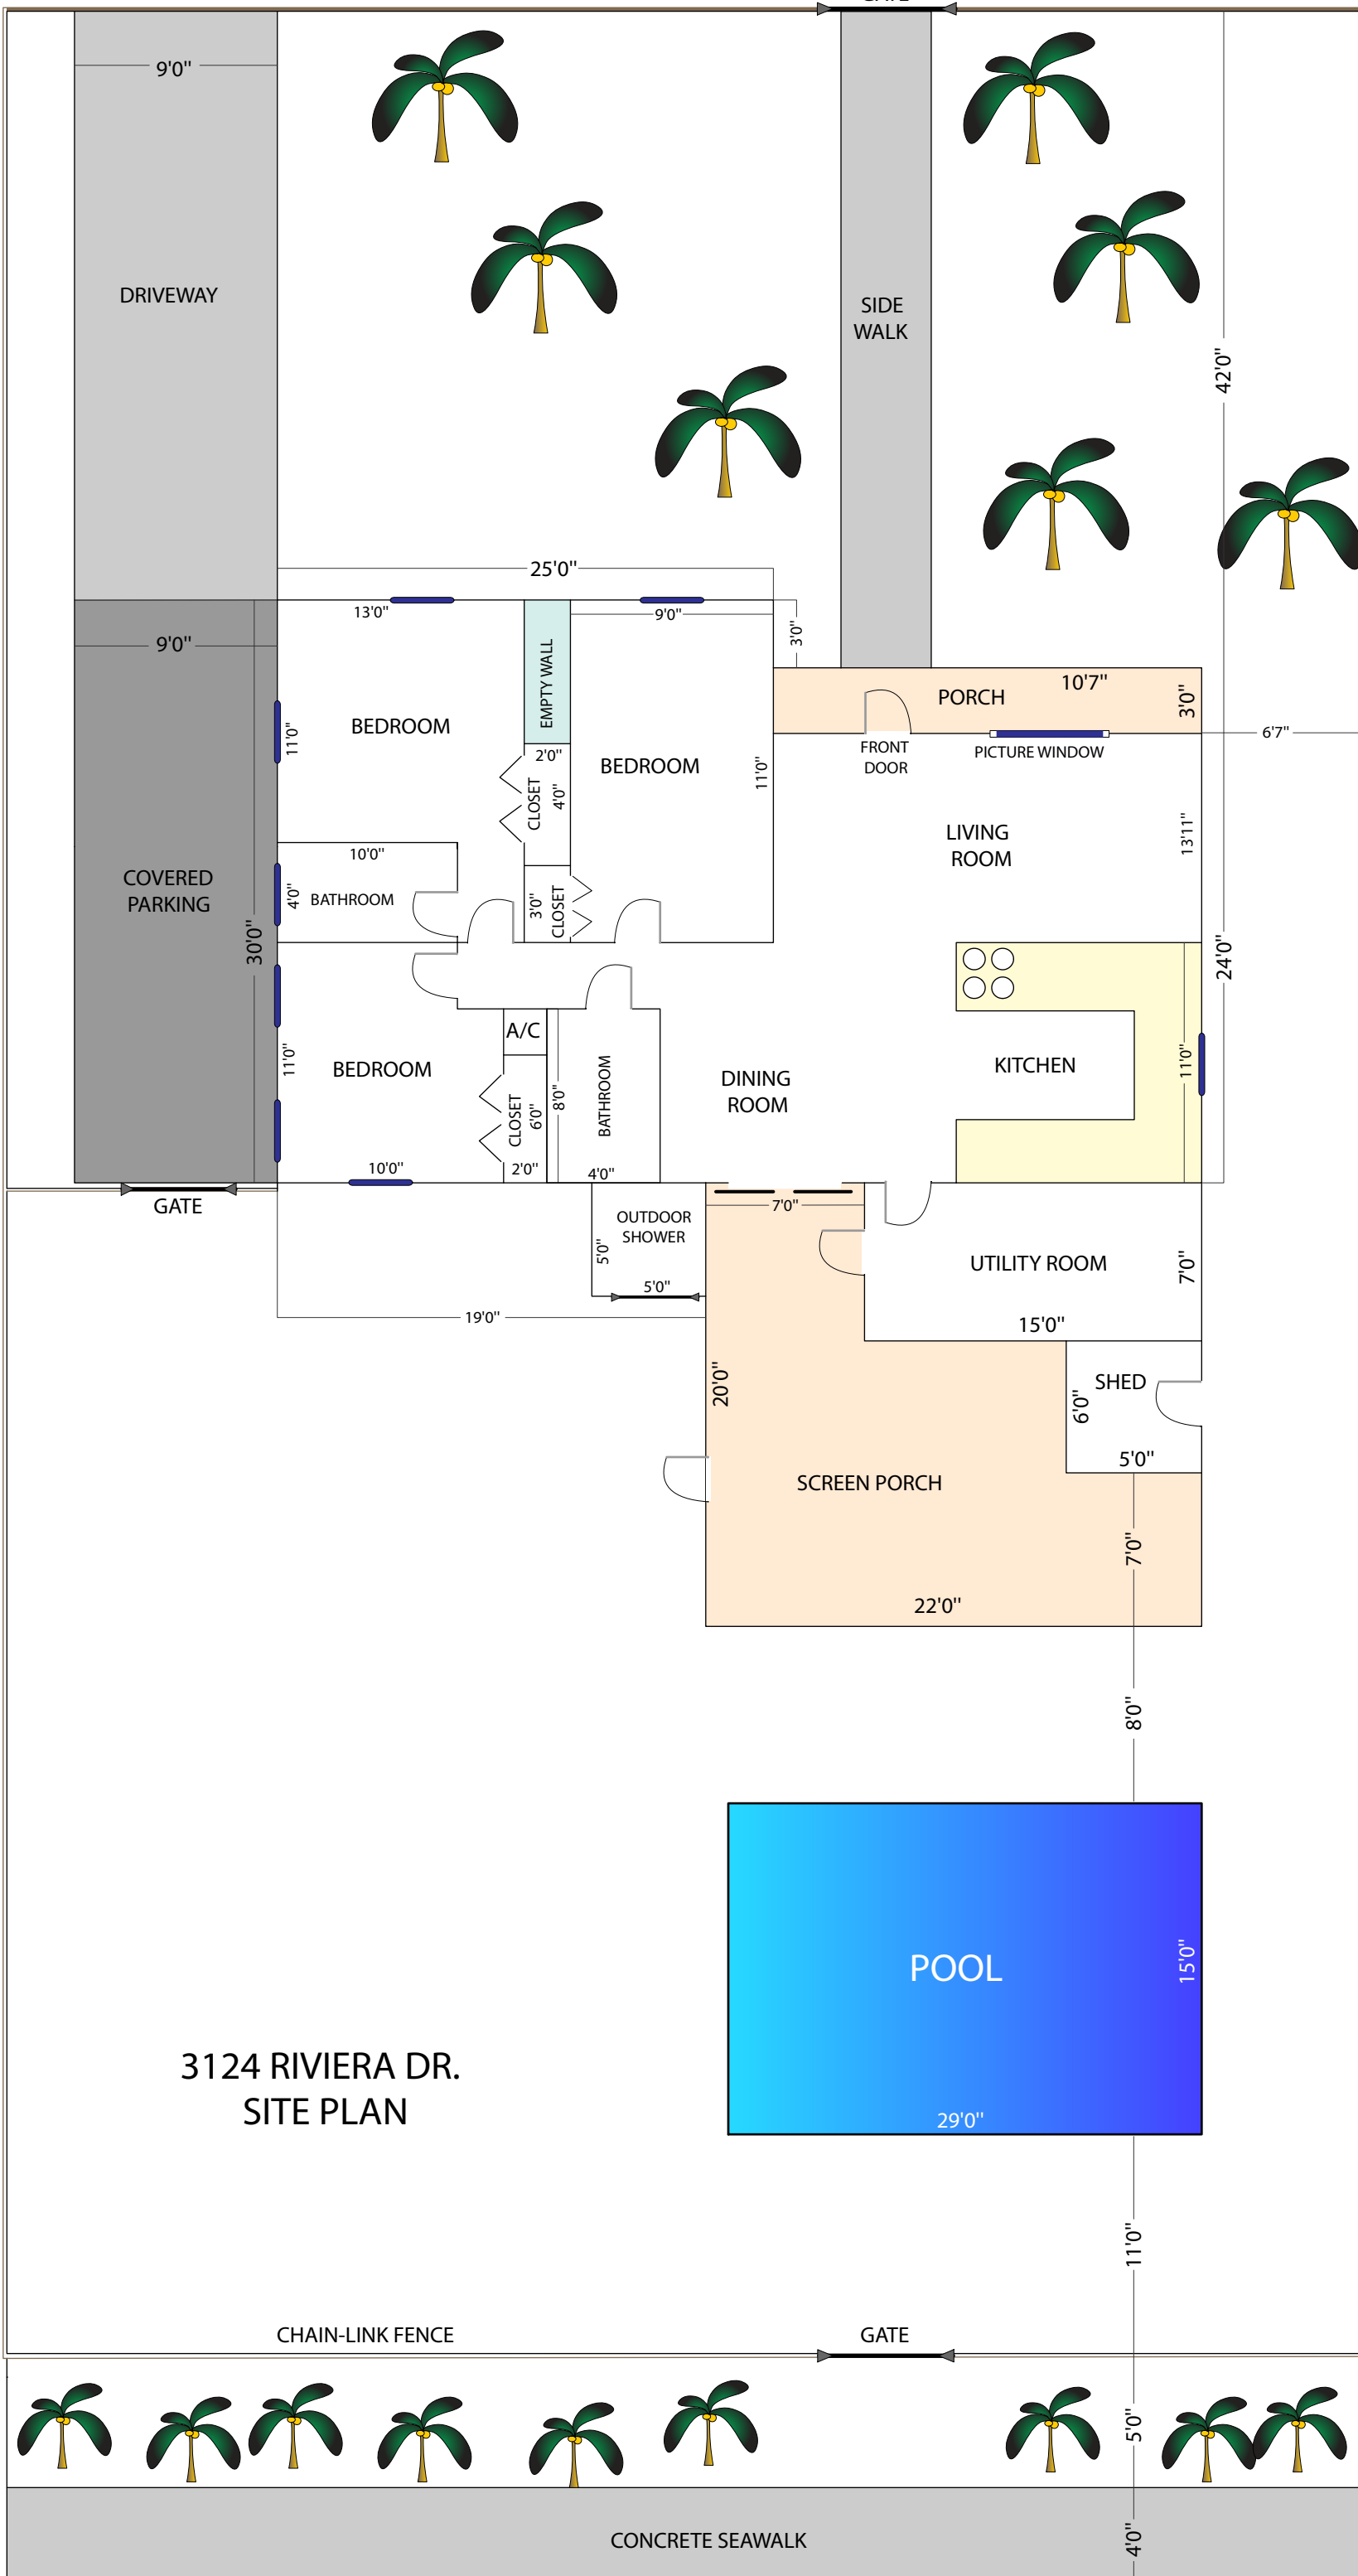

3124 RIVIERA DR.
SITE PLAN

125'0"

CHAIN-LINK FENCE

GATE

CONCRETE SEAWALK

CANAL